
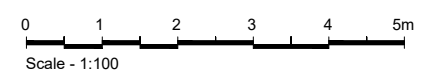


NB Responsibility is not accepted for errors made by others scaling from this drawing. All construction information should be taken from figured dimensions only

A3

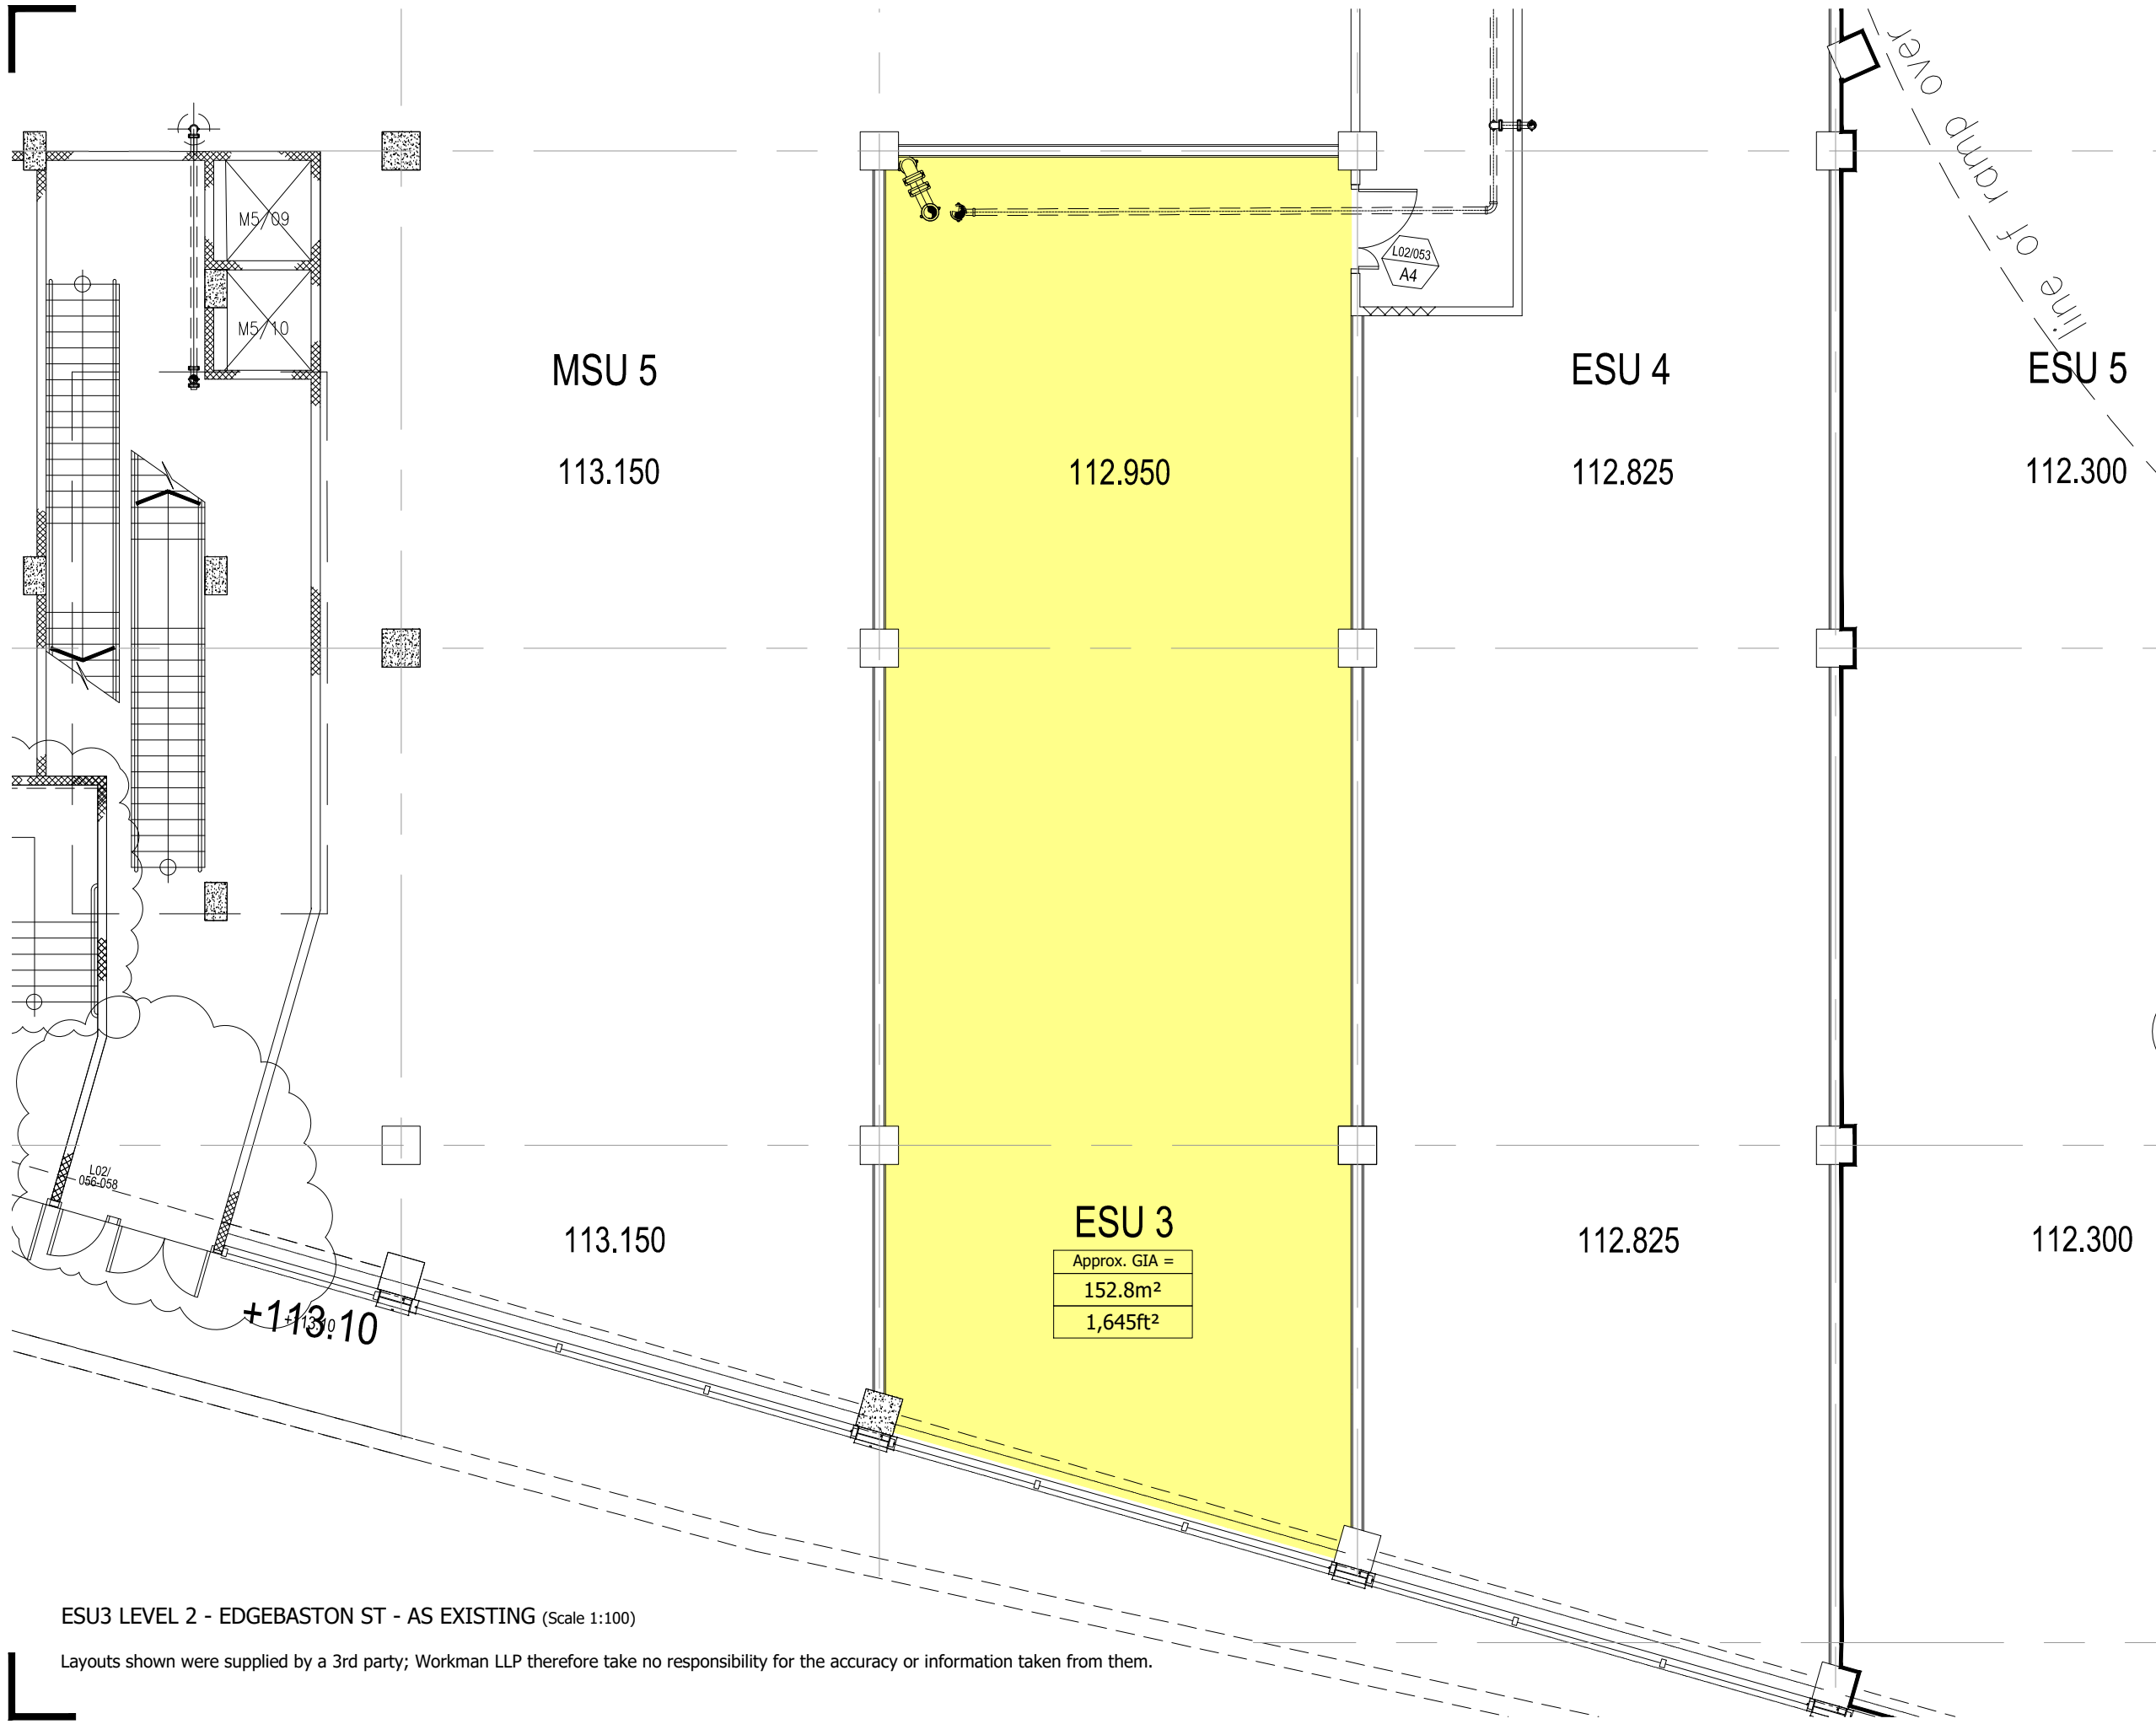

DRAFT

Rev	Description	By	Date



Project  
**BULLRING SHOPPING CENTRE  
 BIRMINGHAM**

Client  
**HAMMERSON**

Title  
**ESU3 - LEVEL 2 EDGEBASTON ST  
 AS EXISTING**

Drawn by <b>ASR</b>	Surveyor <b>JMH</b>	Date <b>AUG '19</b>
------------------------	------------------------	------------------------

Scale  
**1:100 @ A3**

Drawing Number <b>I173107-ESU3-01</b>	Revision
--	----------

ESU3 LEVEL 2 - EDGEBASTON ST - AS EXISTING (Scale 1:100)

Layouts shown were supplied by a 3rd party; Workman LLP therefore take no responsibility for the accuracy or information taken from them.